

CARSON BLVD.

INTERSTATE HIGHWAY I-44

ST. ROBERT BLVD.

ST. ROBERT BOULEVARD
SIDEWALK
TO BE CONSTRUCTED IN 2011

PROPOSED PEDESTRIAN
BRIDGE & SIDEWALK
CONNECTIONS
PROPOSED CONSTRUCTION IN 2012

CUT THROUGH ISLAND
W/SIGNALIZED CROSS WALKS

CUT THROUGH ISLAND
W/SIGNALIZED CROSS WALKS

SIGNALIZED
CROSSWALK TO EX
SIDEWALK

STATE ROUTE Y

BUSINESS LOOP I-44


BUSINESS LOOP I-44

MISSOURI AVENUE

I-44 Pedestrian Bridge Funding Summary

Total Anticipated Project Cost	Urban Cluster Funds	Urban Cluster Local Match	2011 STP Grant	2011 Local Match	Remaining Funding*
\$1,087,000	\$229,870	\$46,000	\$400,000	\$100,000	\$311,130

* Remaining project cost after grants and local (City) match to be split between the Interstate Plaza North Town Village TOD, Ehrhardt Properties TOD & City of St. Robert.

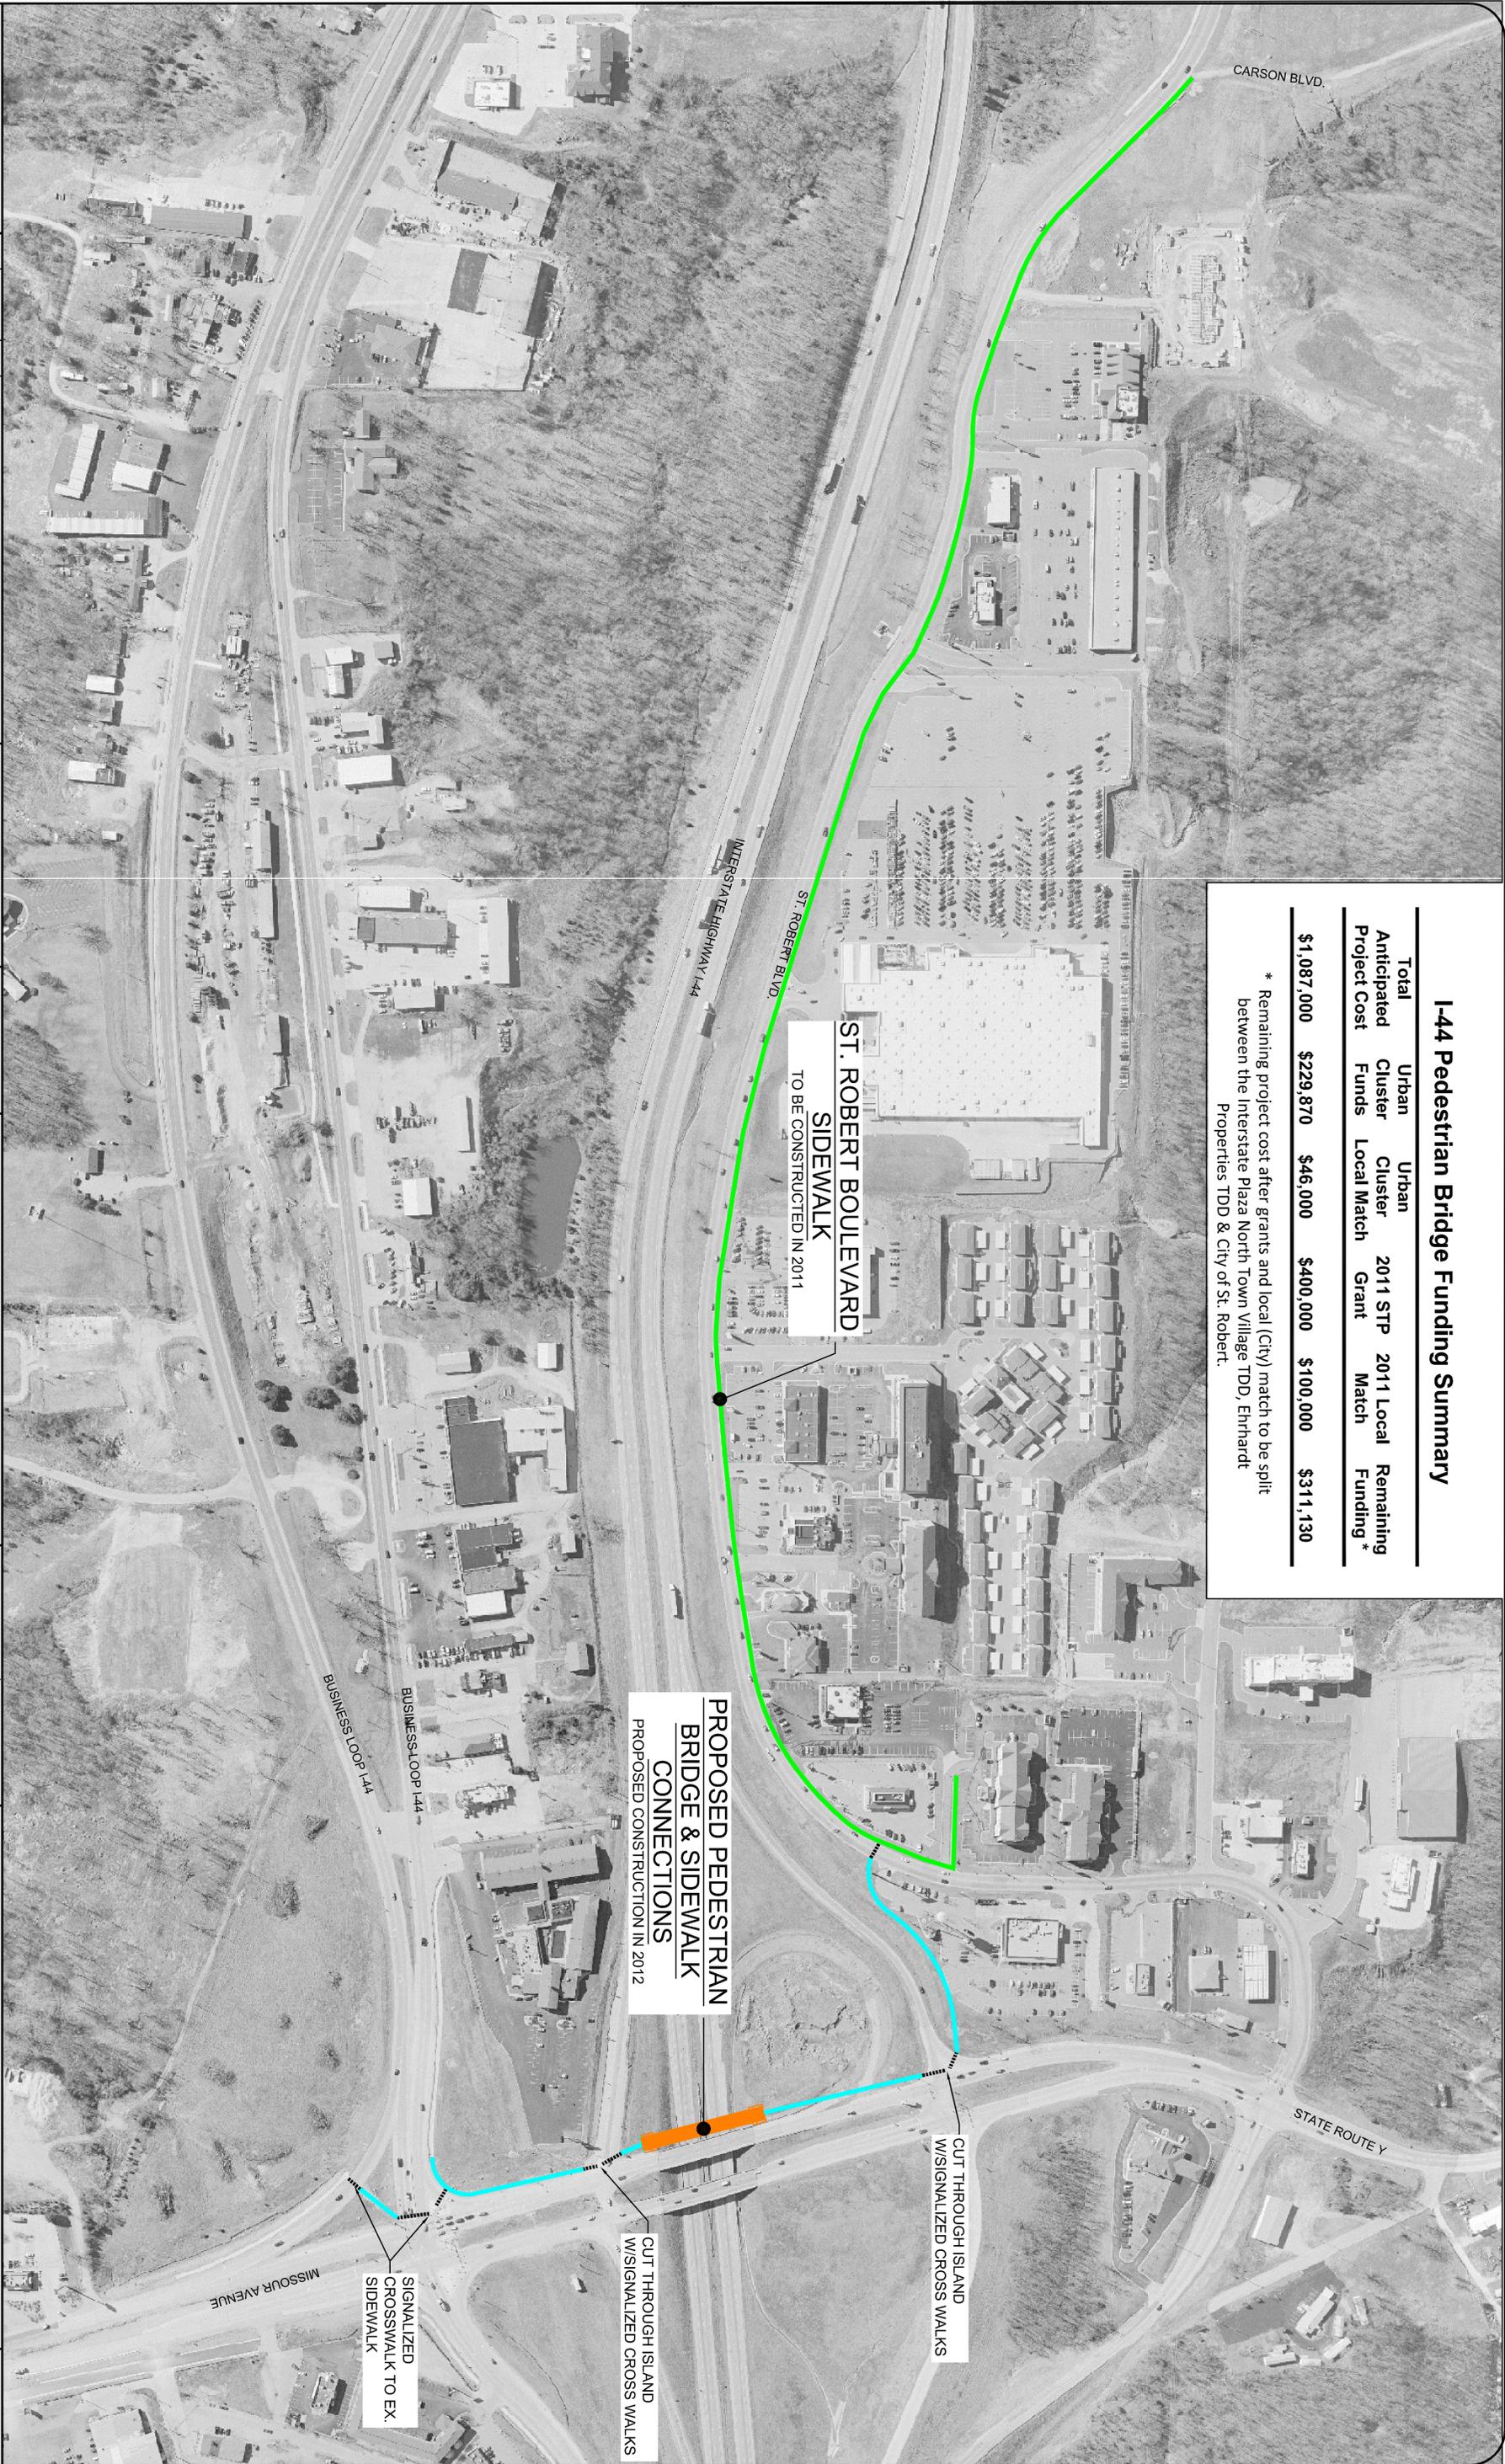


□ - Preliminary, not for construction, recording purposes or implementation
 □ - This is a reduced copy, not for construction, recording purposes or implementation.

DESIGNED/DRAWN BY:	DATE:	No.	DATE:	BY	REVISION BLOCK
RCC/EL	03/29/11				

CM ARCHER GROUP PC
 ENGINEERING - SURVEYING
 Corporate Authority:
 PE: 2008023612, PL: 2004017571-D

ARCHER
 1100 NORTH OUTER ROAD
 ST. JAMES, MO. 65559
 573-265-0190 • FAX 573-265-0193

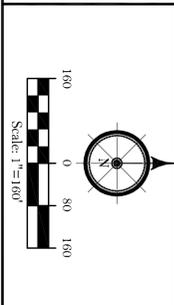

PROJECT NO.
 City of St. Robert
 I-44 Pedestrian Bridge
 St. Robert, Missouri

Plan View

DRAWING NO.
 1